



Drainage of water and condensate from the ACG skylight

ACG fixed wing


(M 1:3)

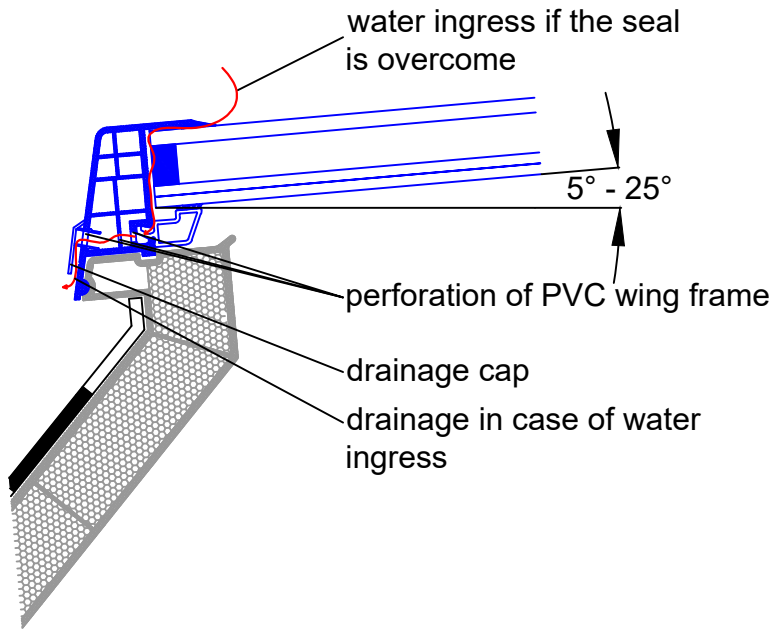

Drainage cap (visualization)

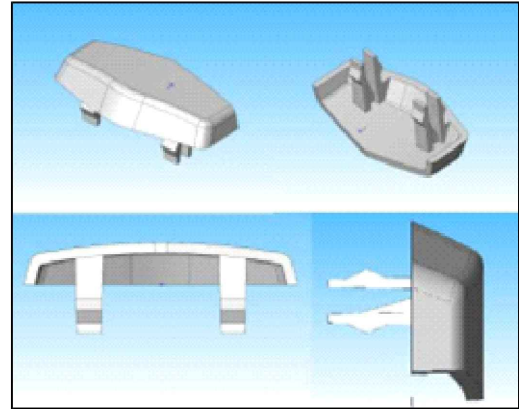

ACG opening wing

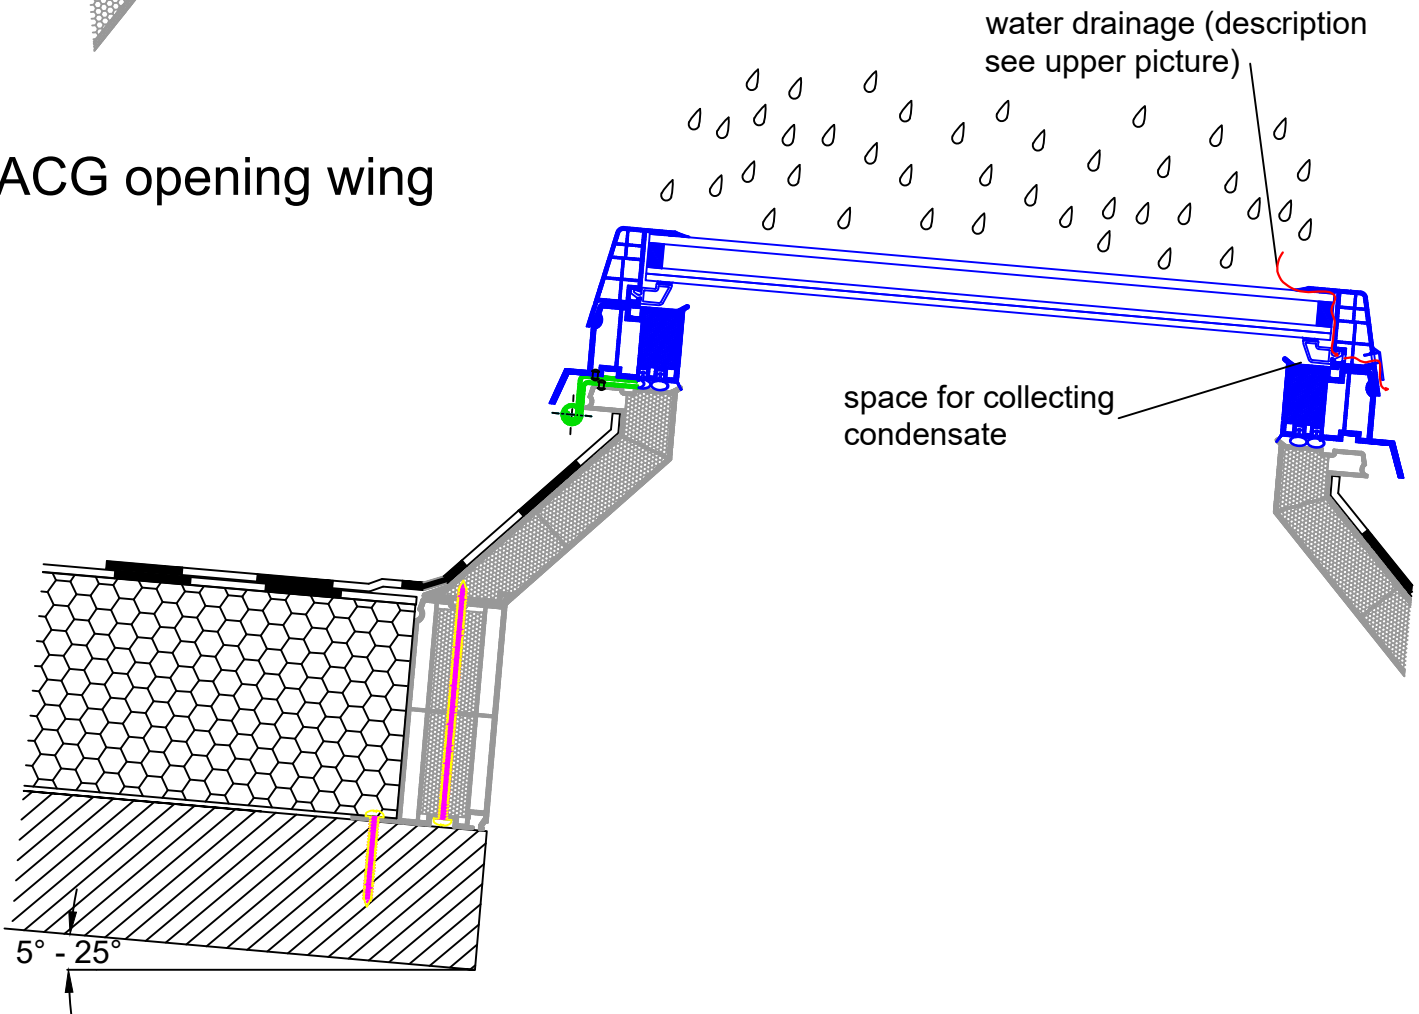

Data sheet ACG skylight		ARTUS, s.r.o Křížíkova 2413, 256 01 Benešov IČ: 257 93 985 , DIČ: CZ25793985	
DRAWING CONTENT:	WORKED:	FORMAT:	
Drainage of water and condensate from ACG	Jana Černá	1 x A4	
DATE:	SCALE:	DRAWING NUMBER:	
1/2024	1 : 5 (1:3)		